

# APARTMENT DRAWINGS

AURA  
1 BHK

---

APPLICABLE FOR UNITS 2, 6 & 12






# PLUMBING LAYOUT

AURA 1 BHK

- Hot Water
- Cold Water
- Hot + Cold Water
- Waste Water Pipe (40mm)
- Flush Pipe (50mm)
- Waste Water Pipe (75mm)
- Waste Water Pipe (110mm)

- Hot Water
- Cold Water
- Hot + Cold Water
- Waste Water Pipe (40mm)
- Flush Pipe (50mm)
- Waste Water Pipe (75mm)
- Waste Water Pipe (110mm)

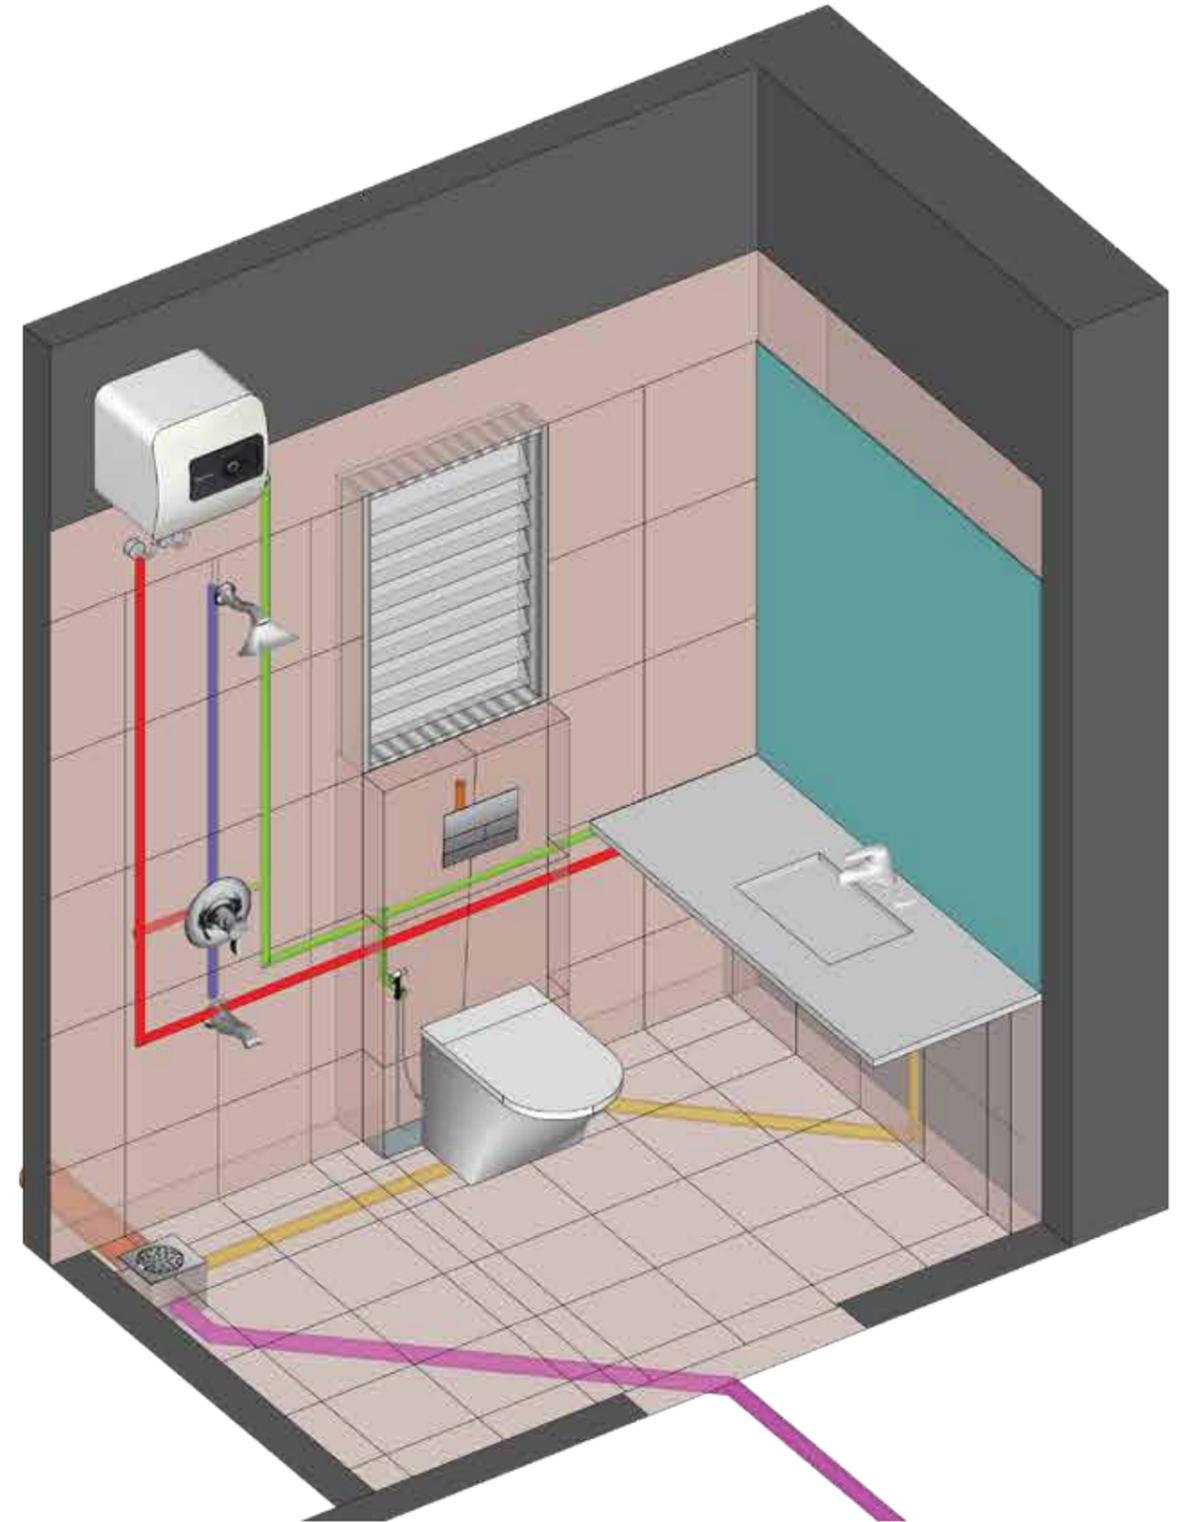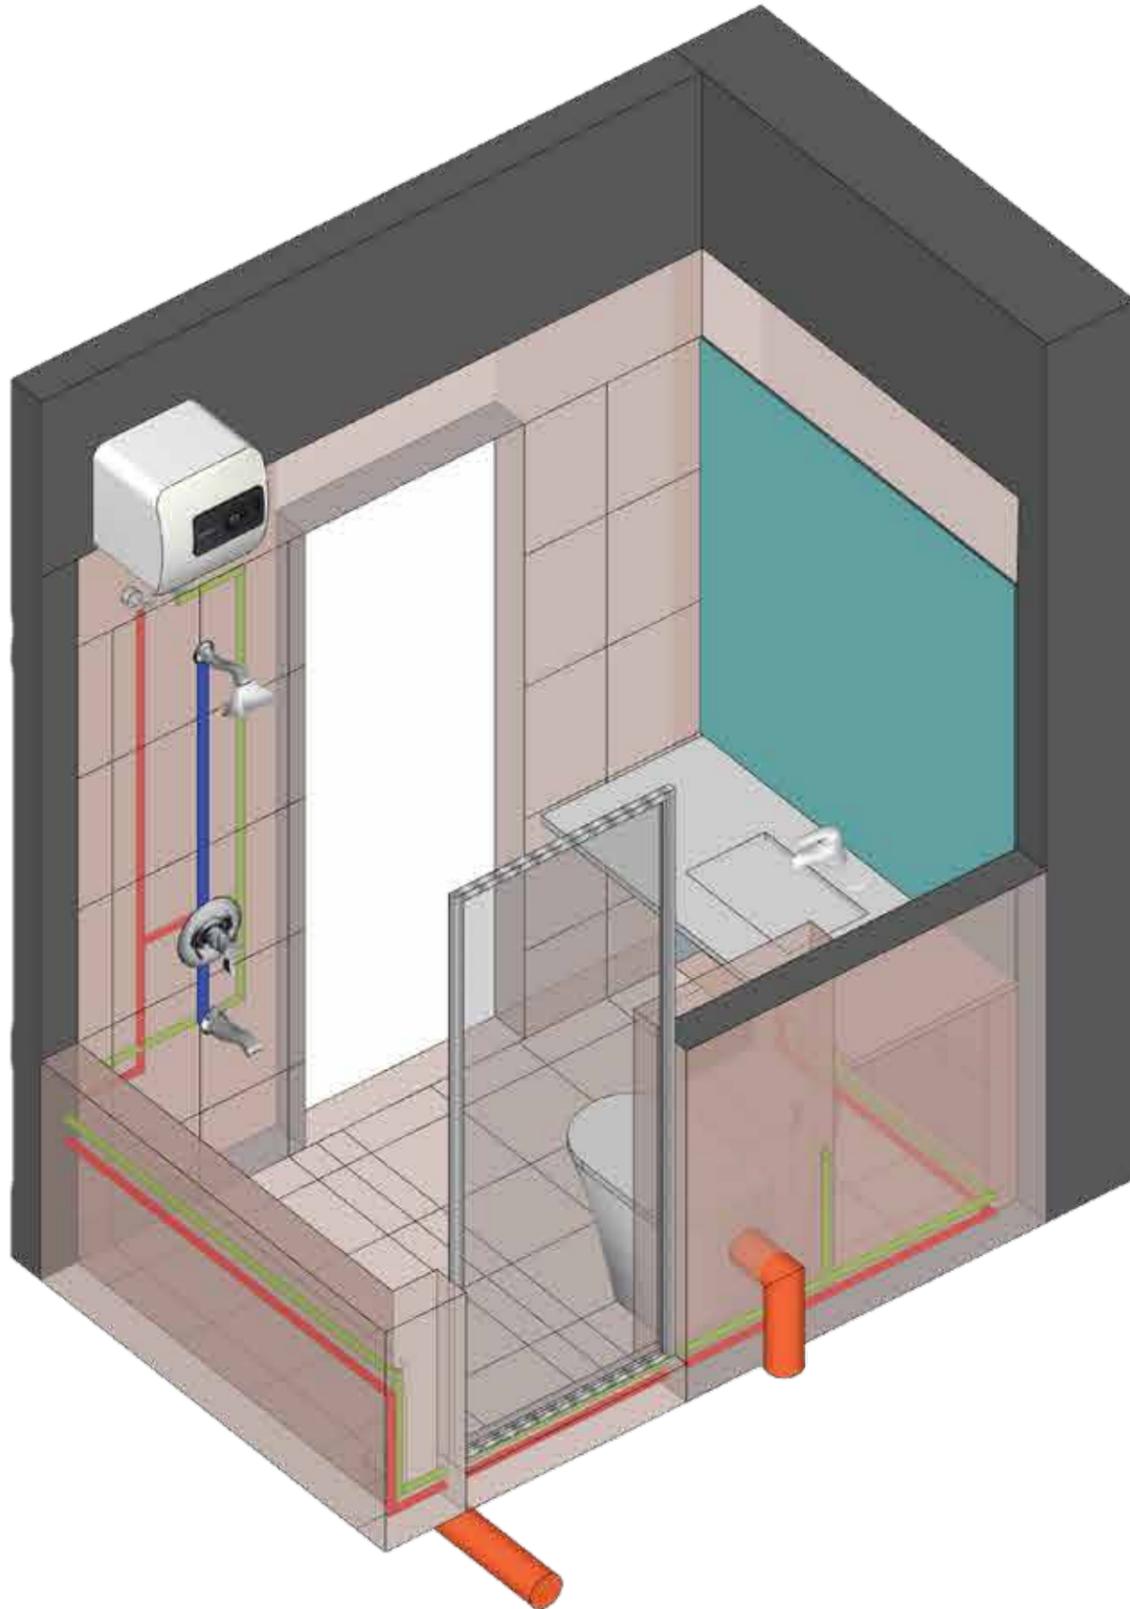

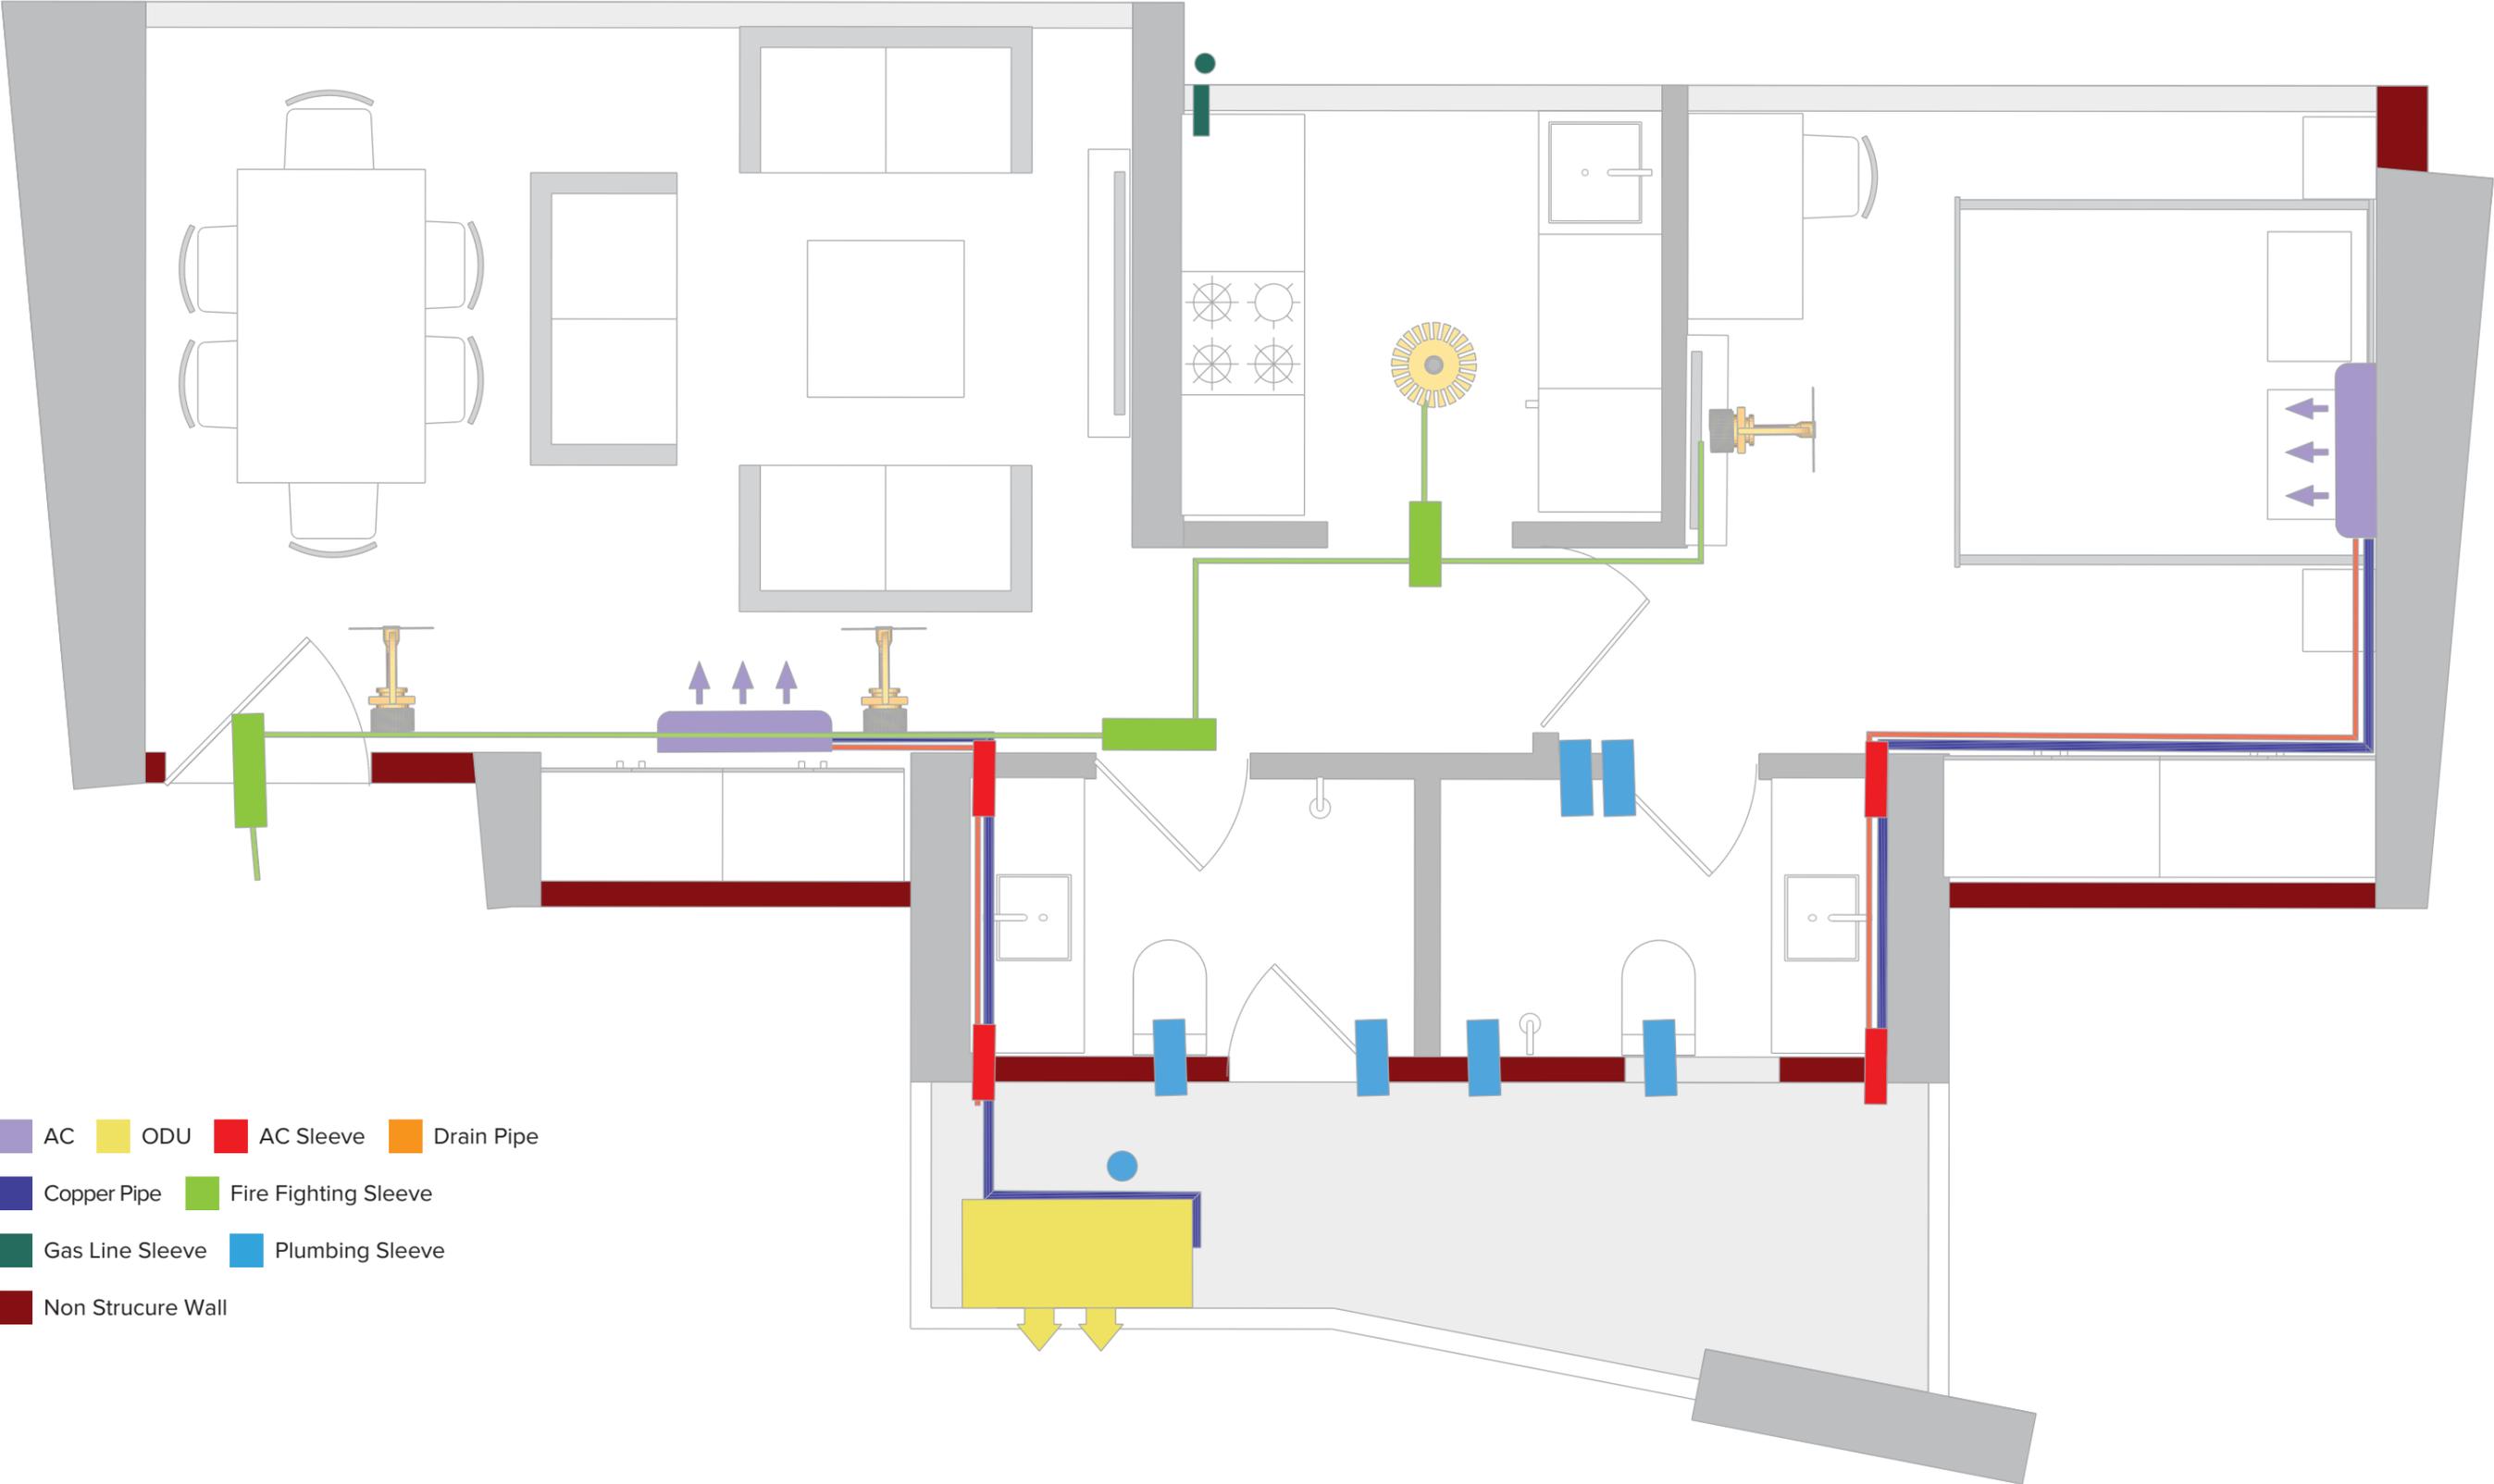

- AC
- ODU
- AC Sleeve
- Drain Pipe
- Copper Pipe
- Fire Fighting Sleeve
- Gas Line Sleeve
- Plumbing Sleeve
- Non Structure Wall

